


FTB1824-0812 External Effluent Filter Basin

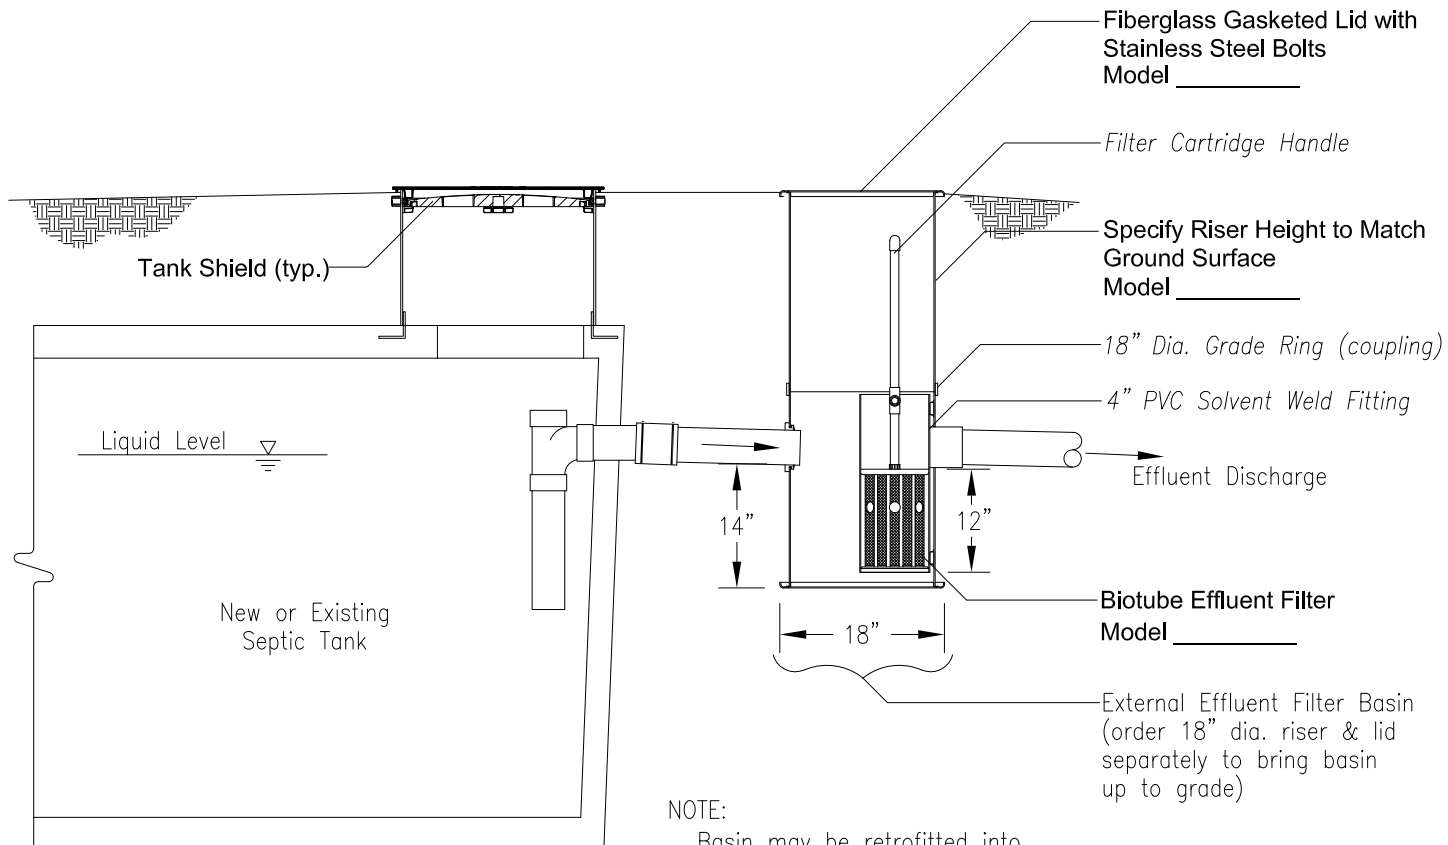

Scale: 1" = 2'



NOTE:
Basin may be retrofitted into existing discharge line without additional fittings or flexible couplings.